




PLOT PLAN
1" = 50'

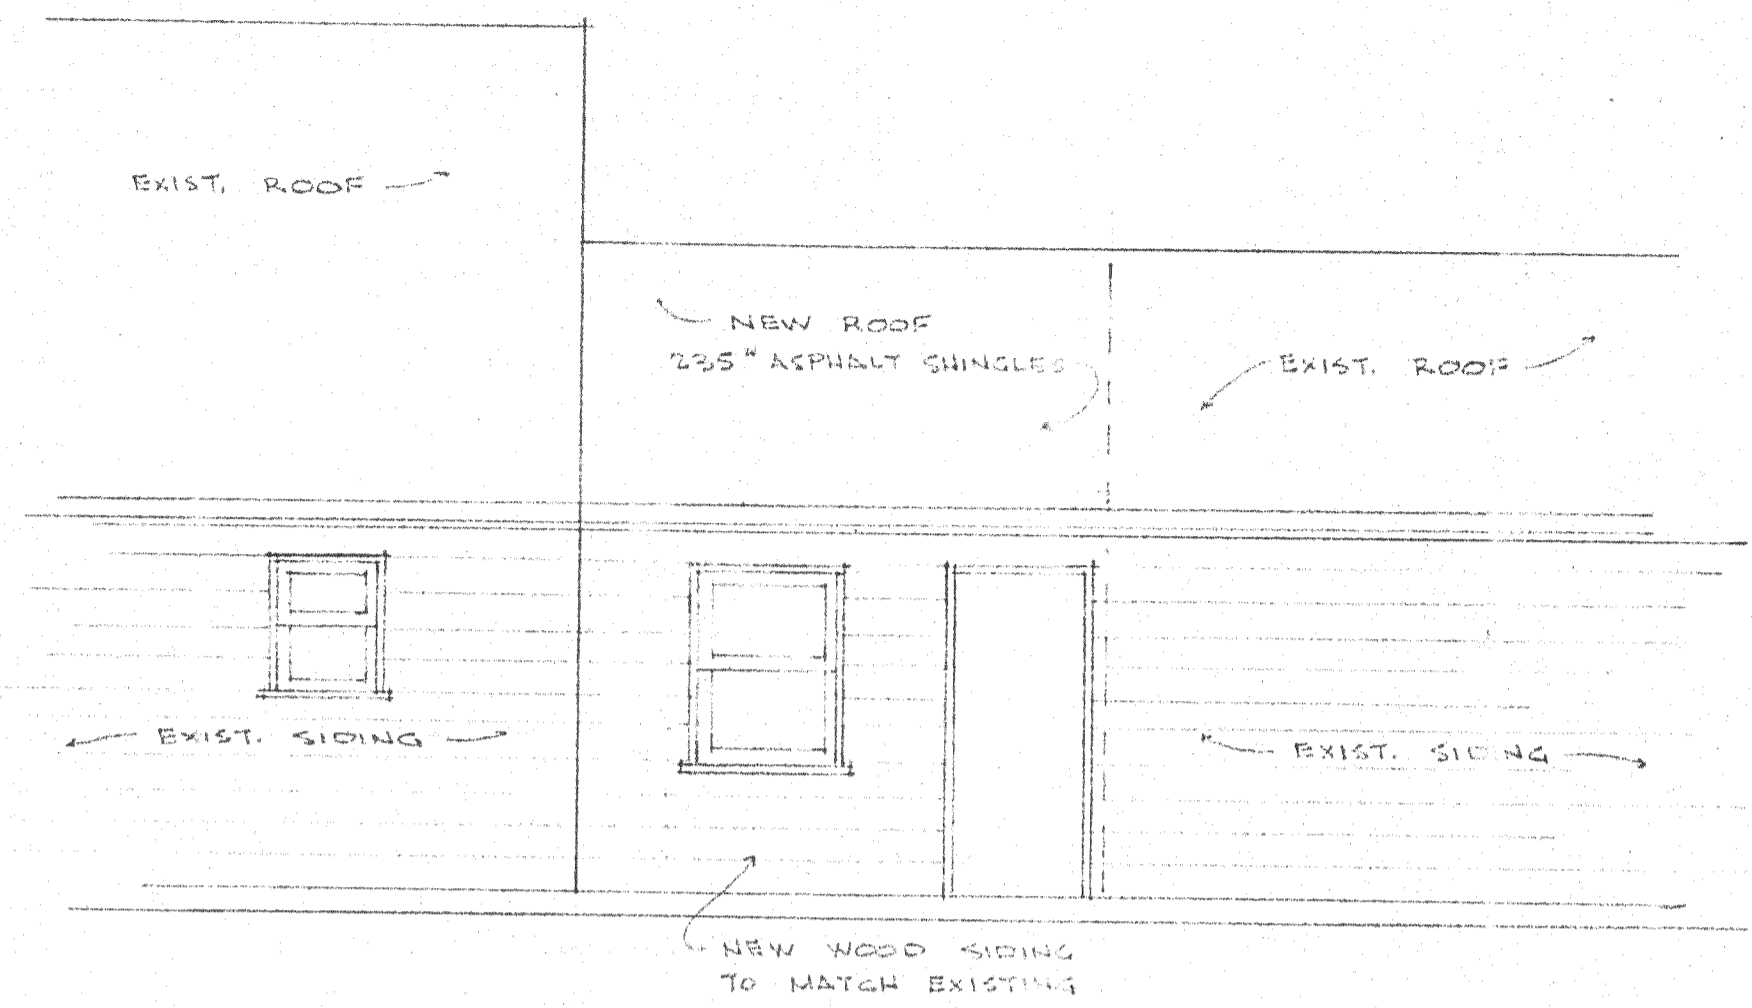


REAR ELEVATION
SCALE: 1/4" = 1'-0"

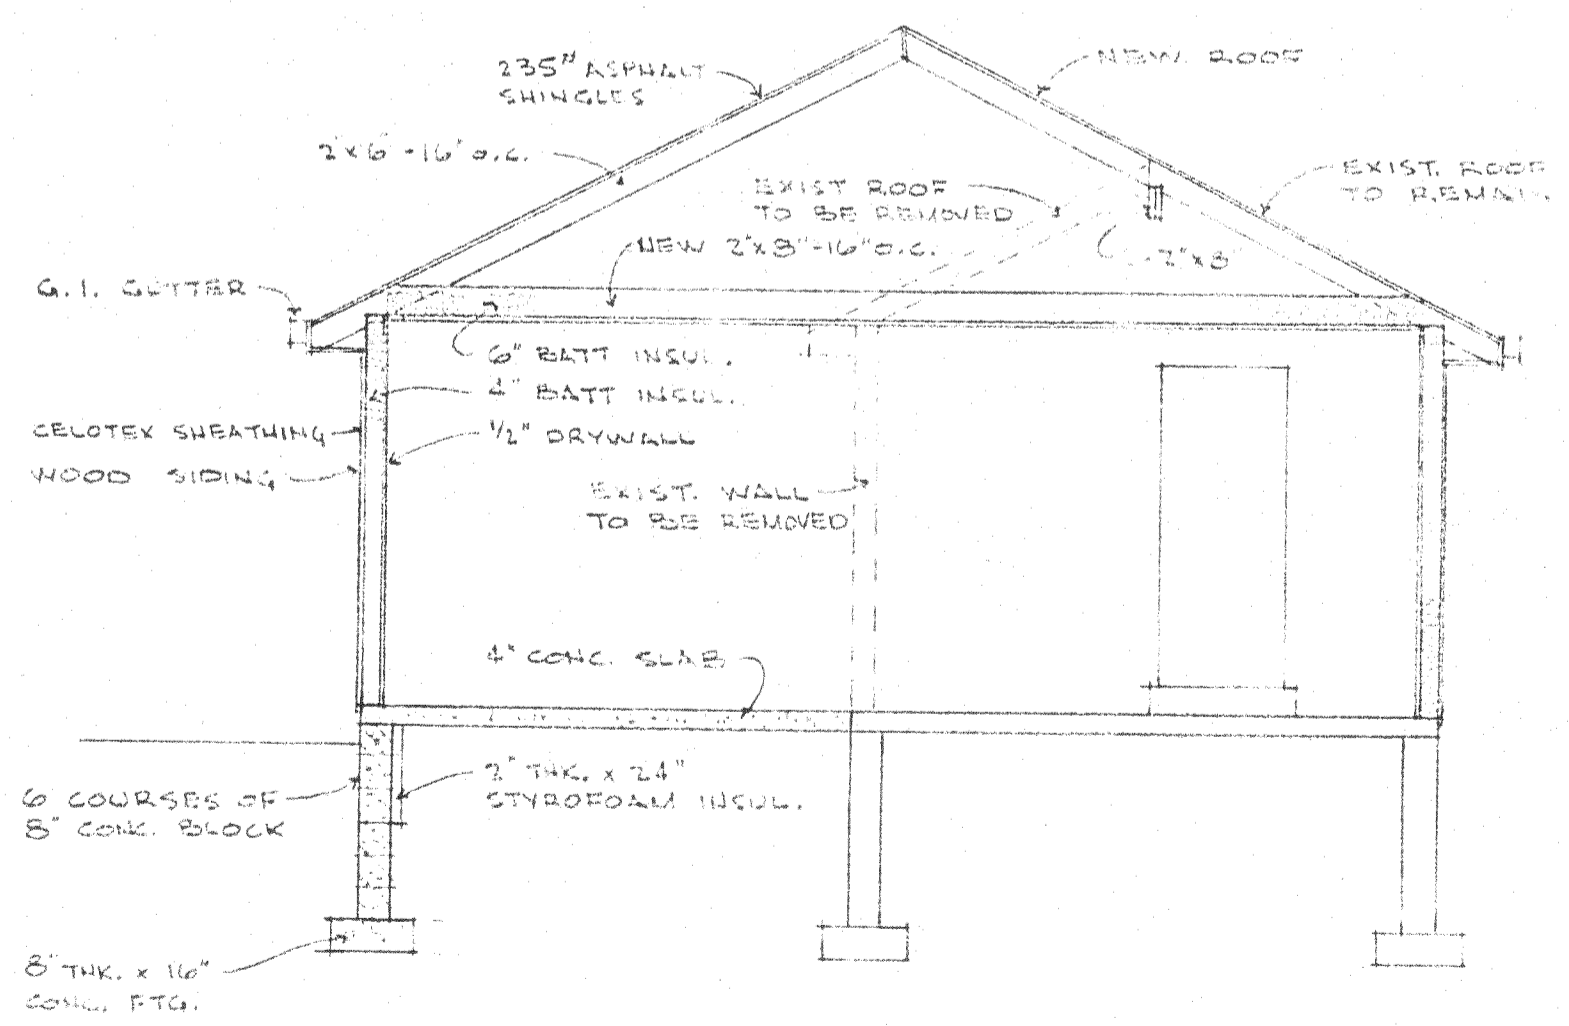


SECTION "A-A"
SCALE: 1/4" = 1'-0"

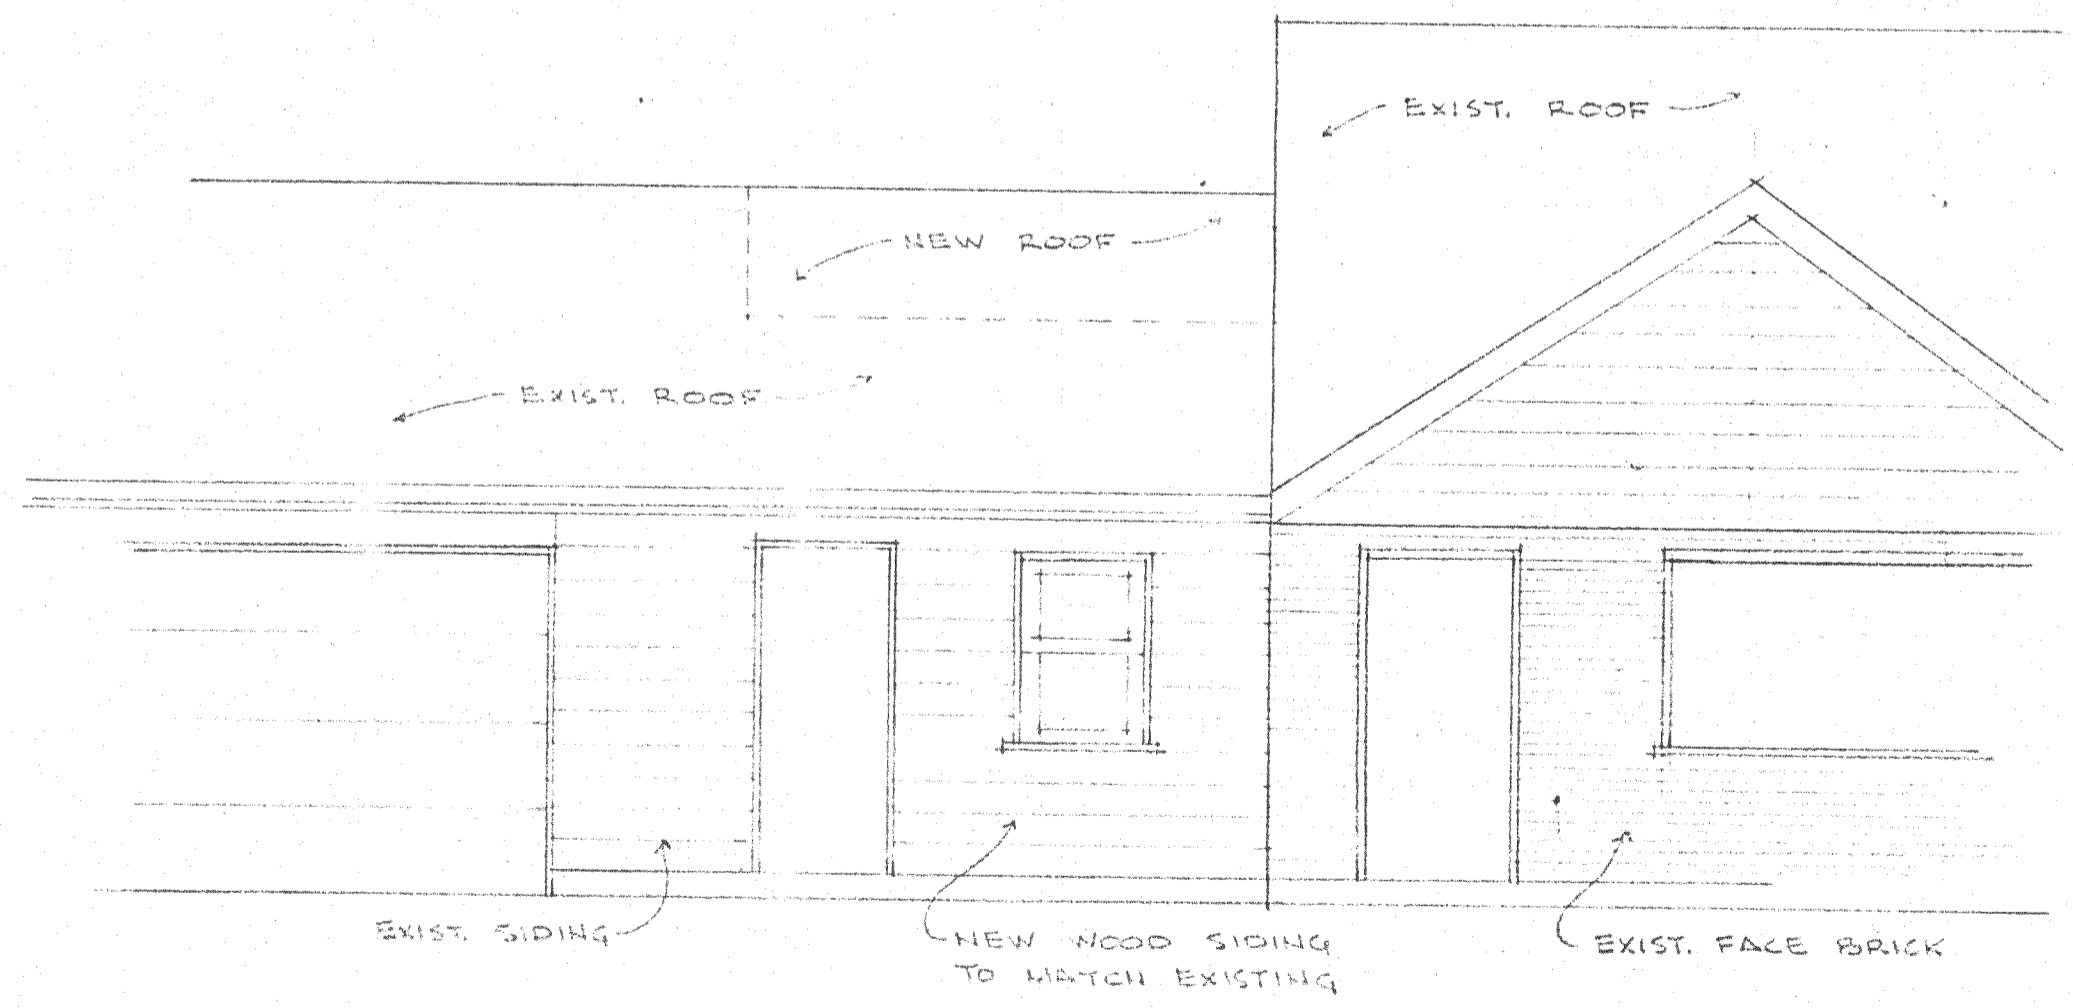

FRONT ELEVATION
SCALE: 1/4" = 1'-0"

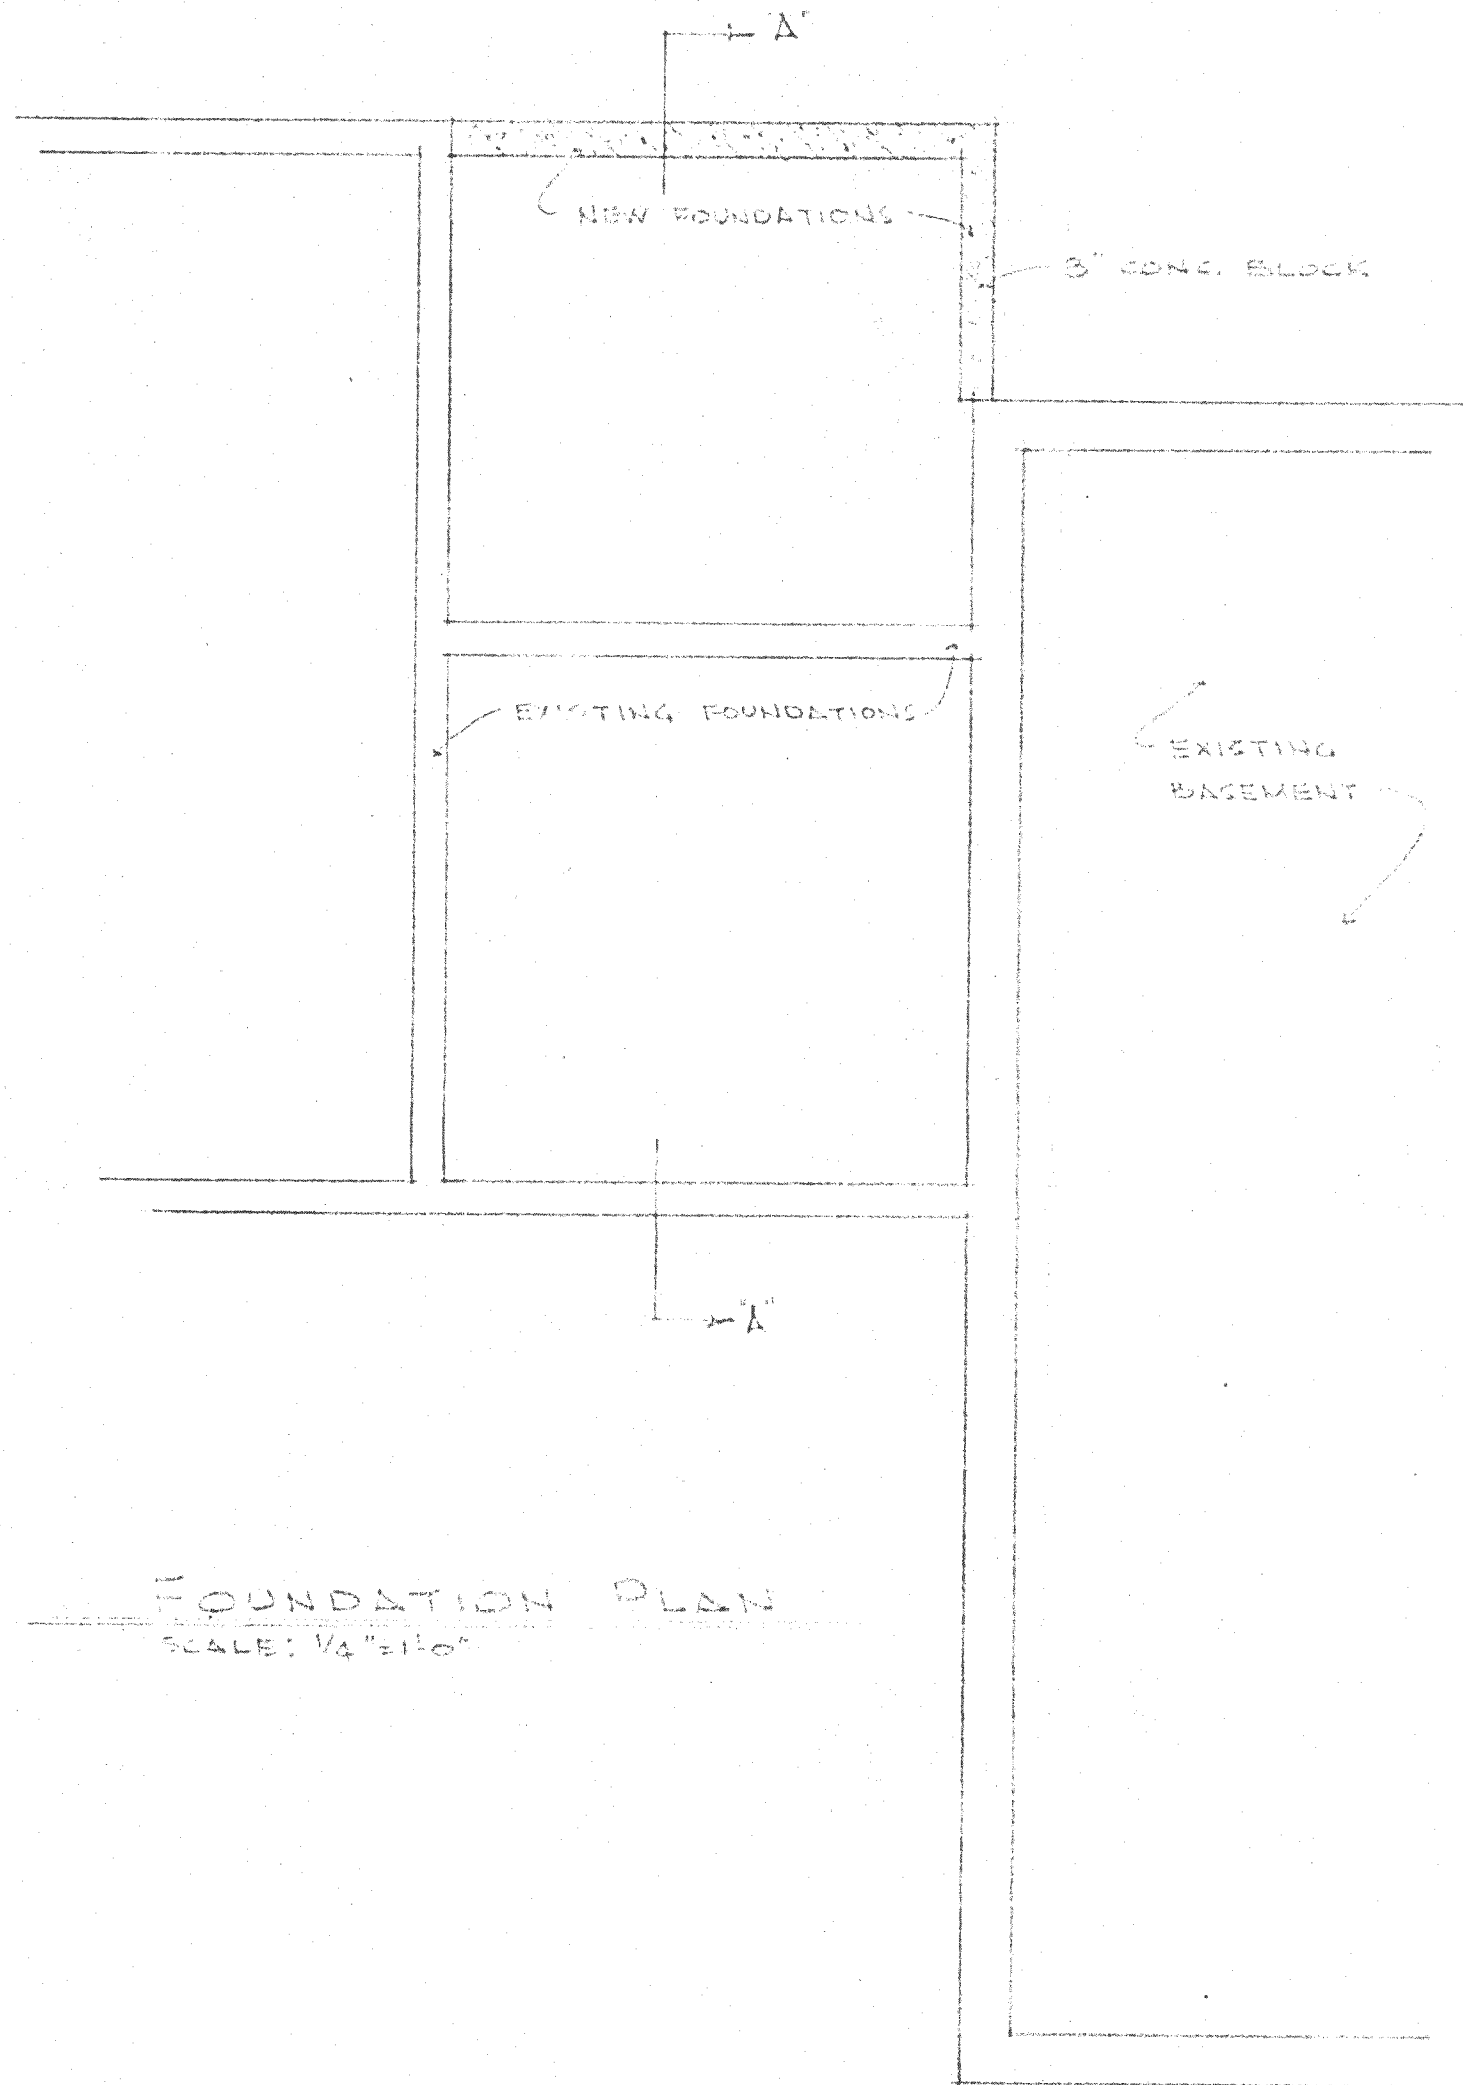

FOUNDATION PLAN
SCALE: 1/4" = 1'-0"

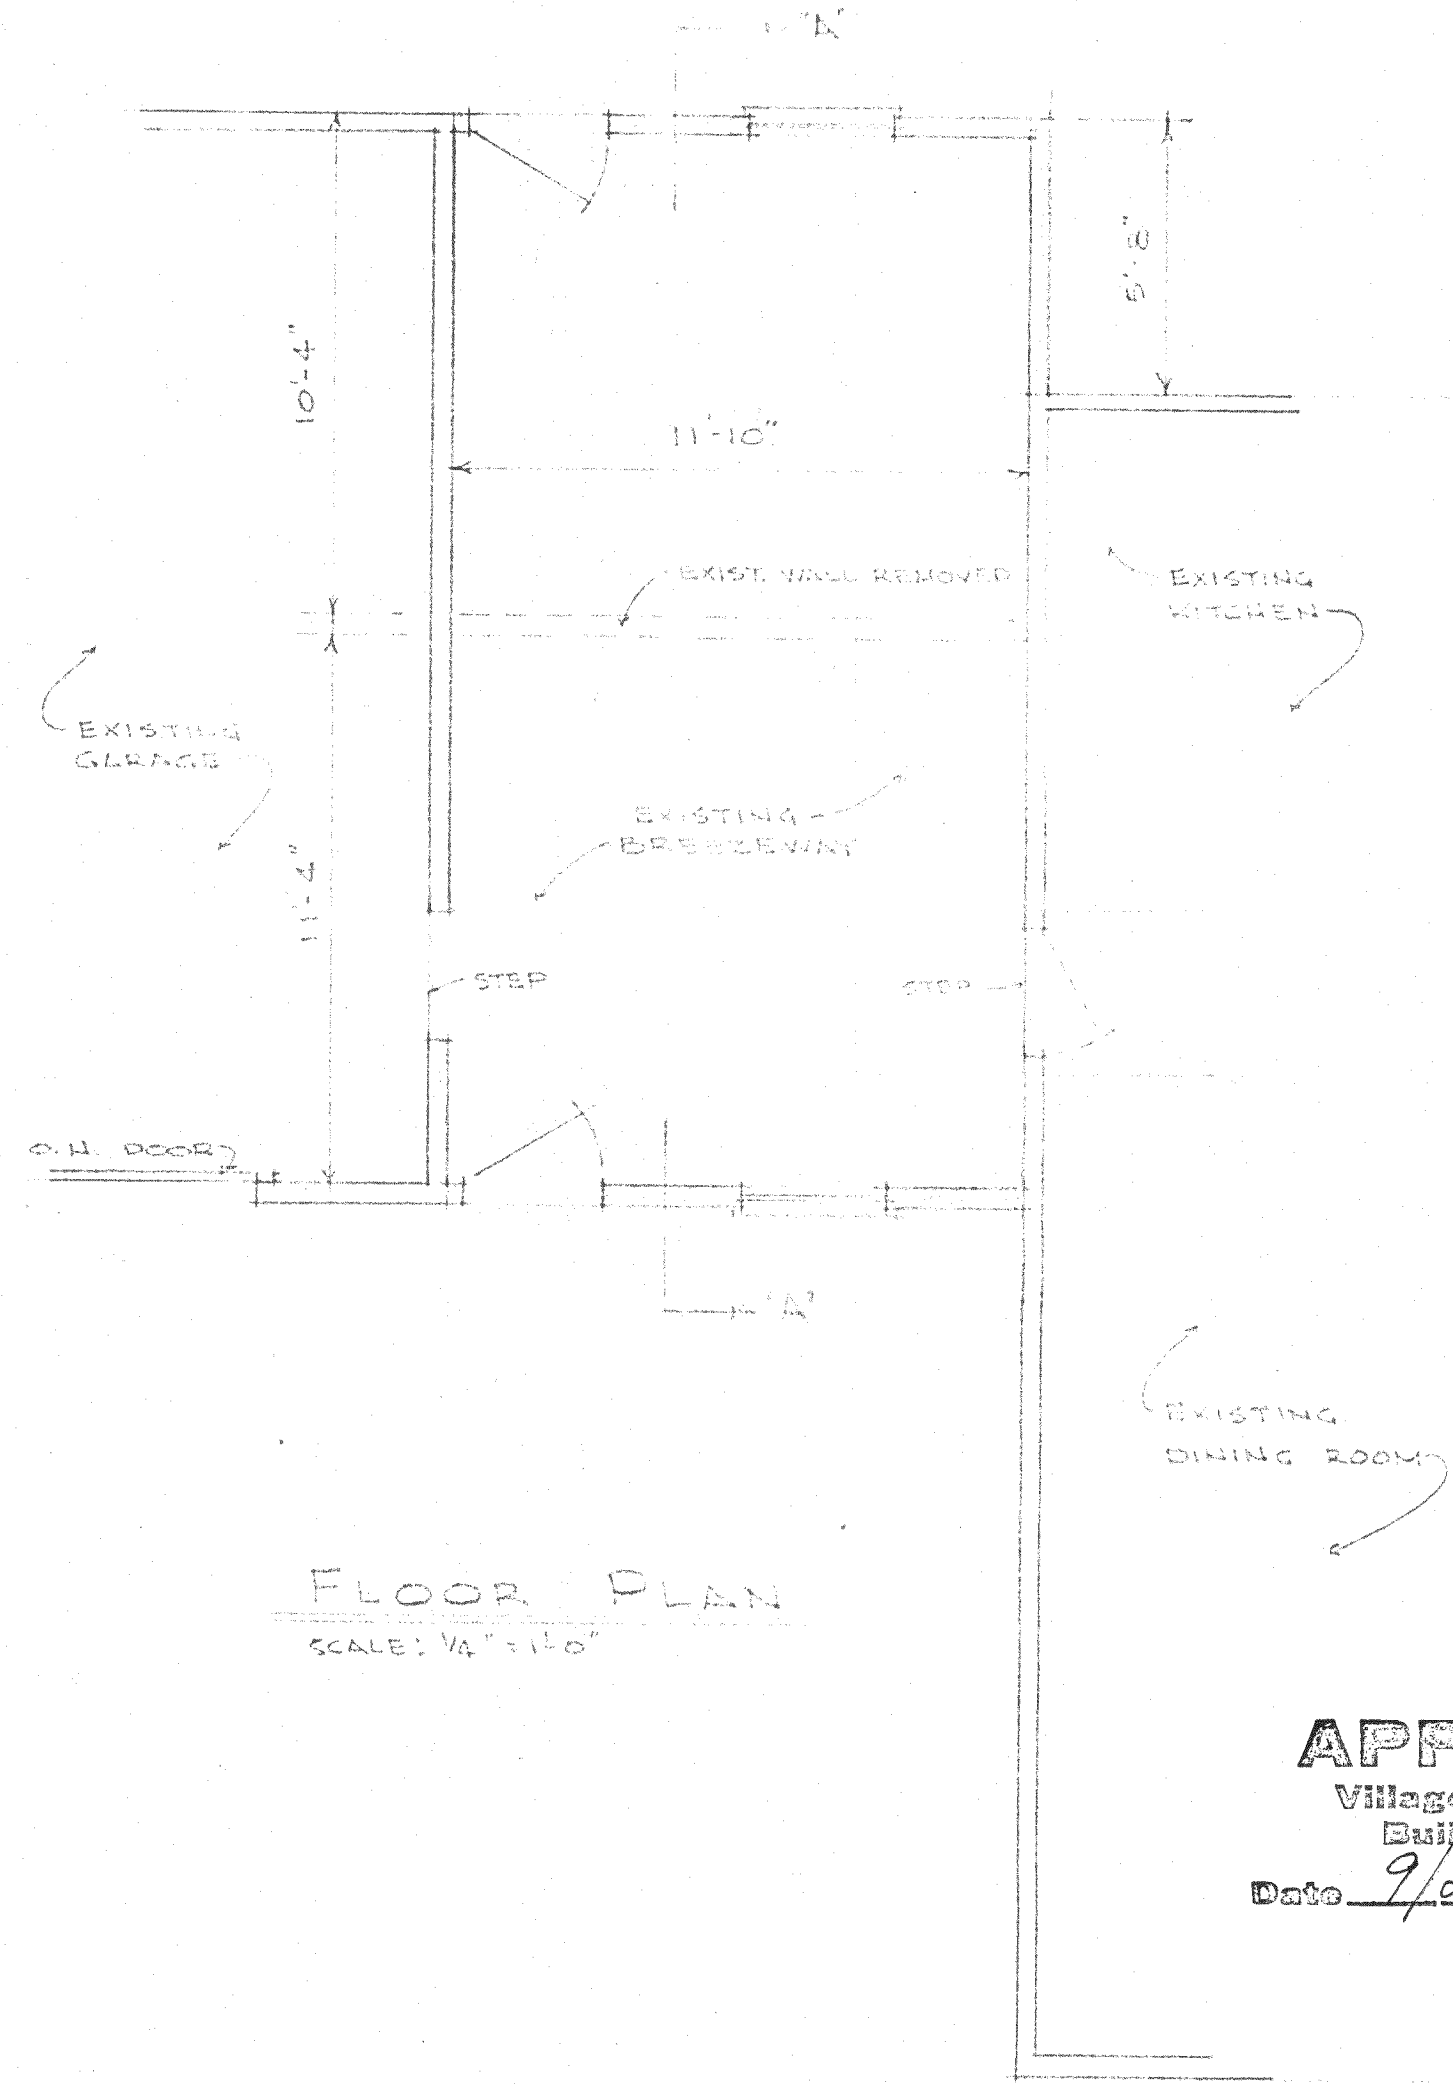

FLOOR PLAN
SCALE: 1/4" = 1'-0"

APPROVED
Village Brown Deer
Building Board
Date 9/20/76

ADDITION TO RESIDENCE FOR:
REV. AND MRS. FREDERICK P. MBI
3435 W. PELICAN LANE
BROWN DEER, WISCONSIN