


SECTION
1/4" = 1'-0"

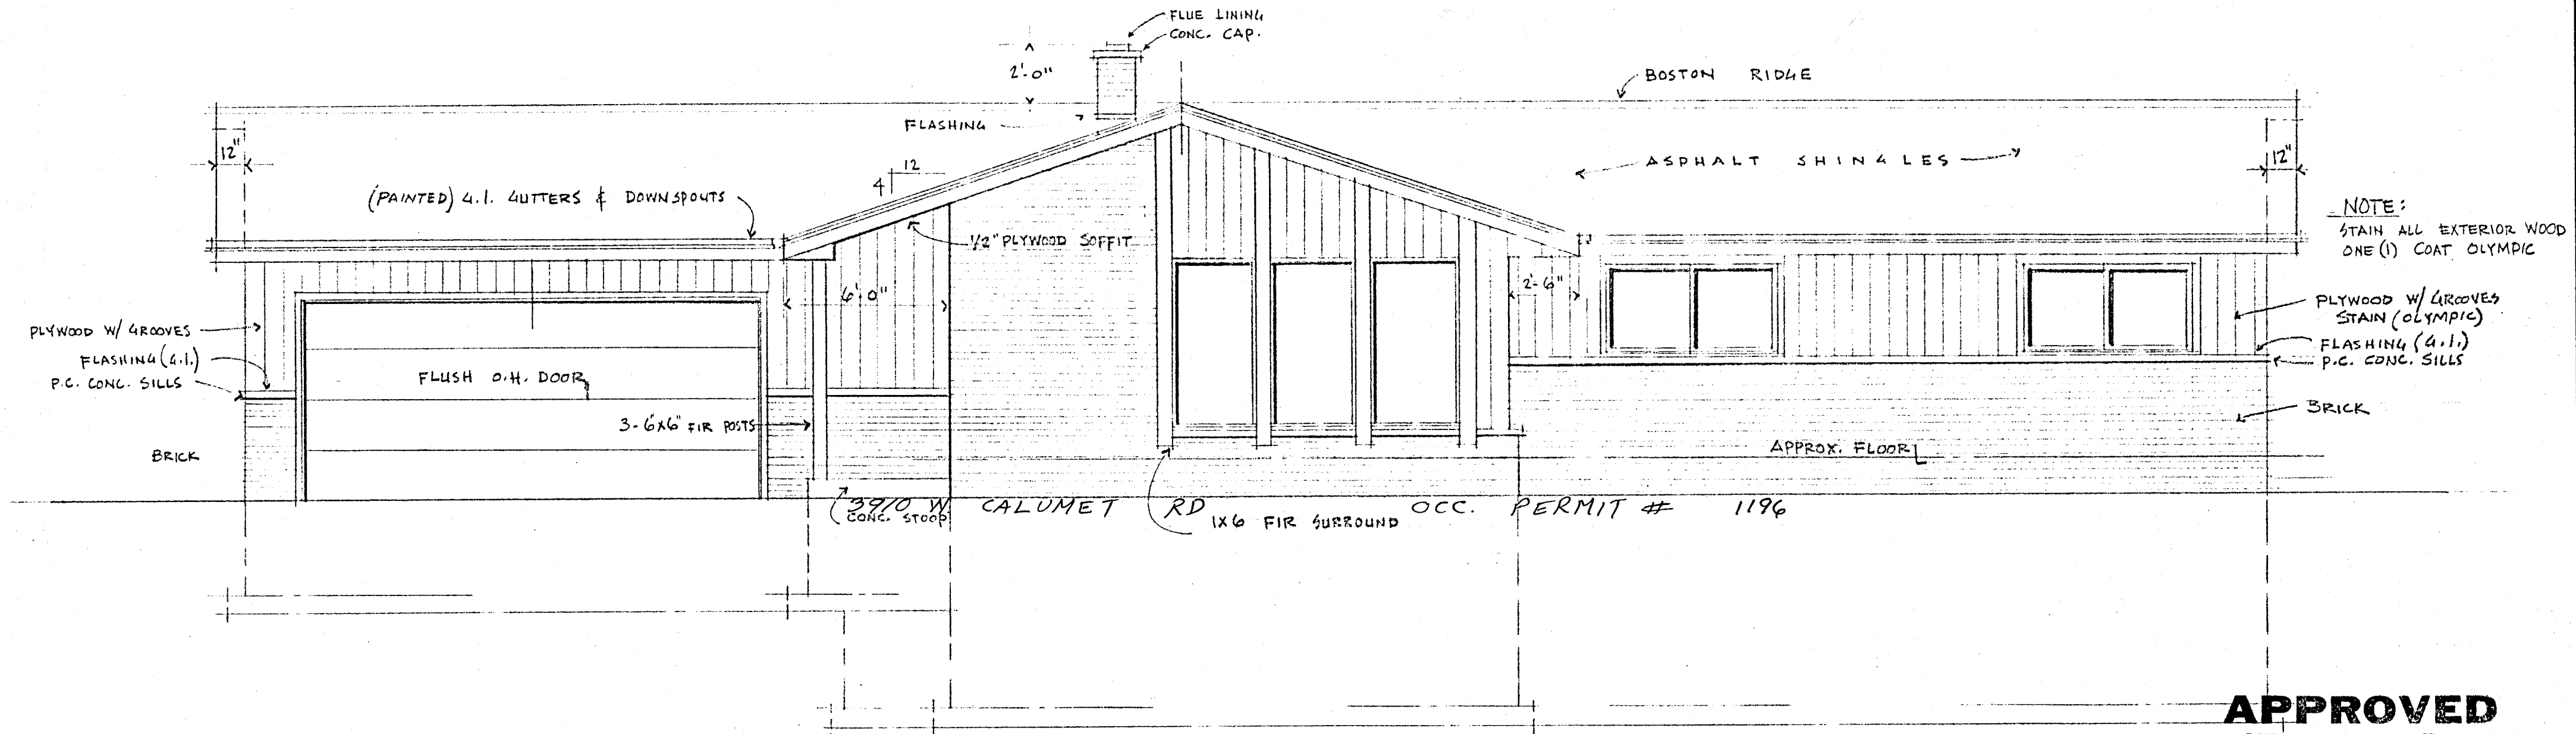

NOTE:
STAIN ALL EXTERIOR WOOD
ONE (1) COAT OLYMPIC

FRONT ELEVATION
SCALE: 1/4" = 1'-0"

APPROVED
Village Brown Deer
Building Board
Date 5/2/77

MARVIN C. & JIMETTA CLAYPOOL WEST CALUMET ROAD BROWN DEER, WISCONSIN		
SCALE:	APPROVED BY:	DRAWN BY LHK
DATE:		REVISED
LARRY H. KASSENS - ARCHITECT 2900 N. 117 TH ST. MILWAUKEE, WIS. 257-4046		SHEET 1 OF 4
		DRAWING NUMBER 42577