

LOCATION:

WEST BROWN DEER

3232 W Bradley

Permit # 9871

LEGAL DESCRIPTION: PARCEL 4 OF CERTIFIED SURVEY MAP NO. 1065, OF PART OF THE SE 1/4 OF SECTION 12, T 8 N, R 21 E, IN THE VILLAGE OF BROWN DEER, MILWAUKEE COUNTY, WISCONSIN.

MAY 28, 1976

SURVEY NO. 49686

APPROVED

Richard Halfman
Date 6/15/76

Ground Grade - 99.50 ± 0.25

100.45
2.72

1st - 1186


2nd 940

2120

103.17
3.71
99.46 - O.K.
9/21/76

Code Constr 38,000
Custom Sherdwood

1" = 40'

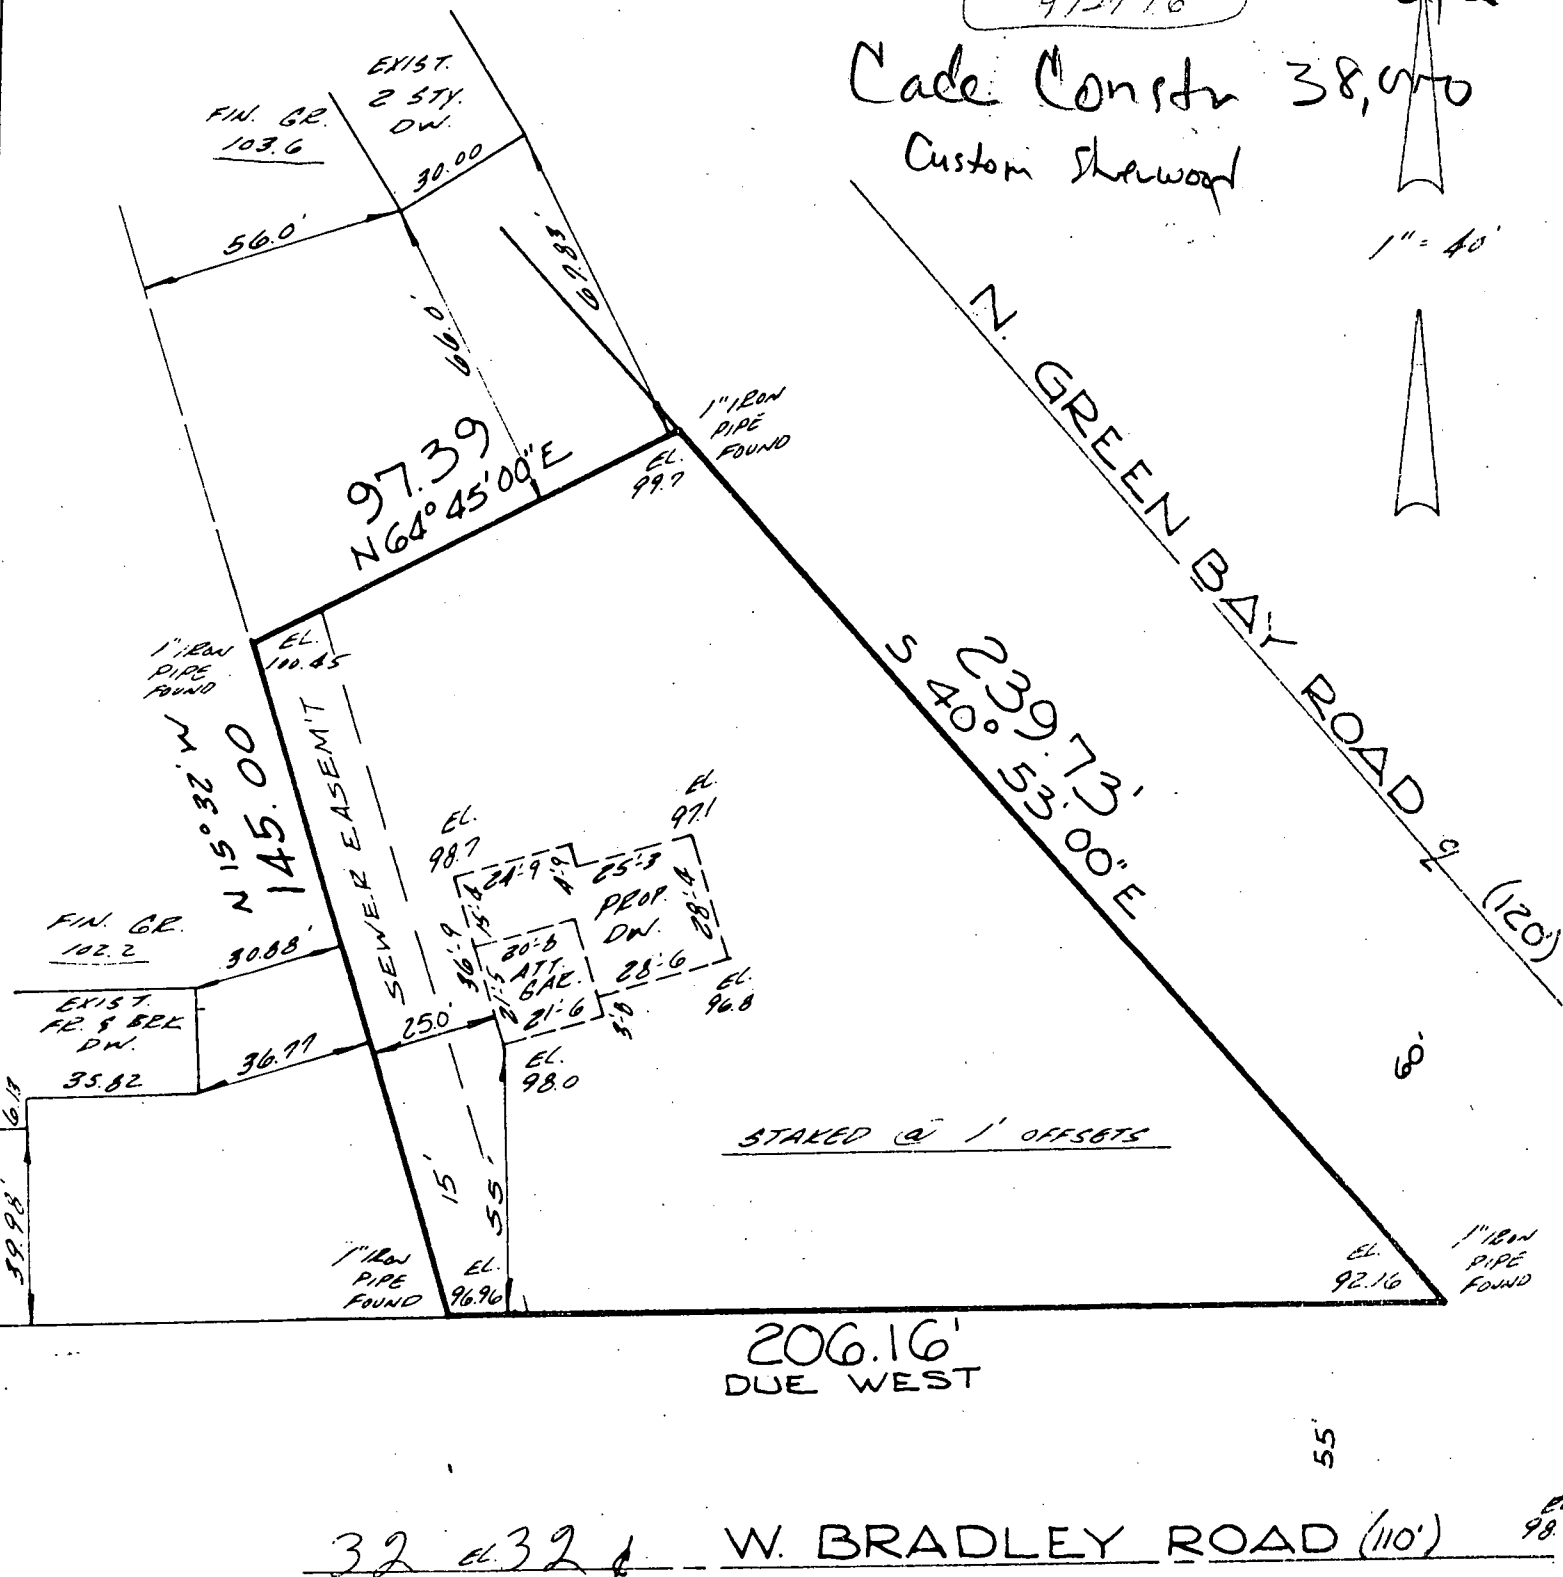

I HEREBY CERTIFY THAT I HAVE SURVEYED THE ABOVE DESCRIBED PROPERTY AND THAT THE ABOVE MAP IS A TRUE REPRESENTATION THEREOF AND SHOWS THE SIZE AND LOCATION OF THE