






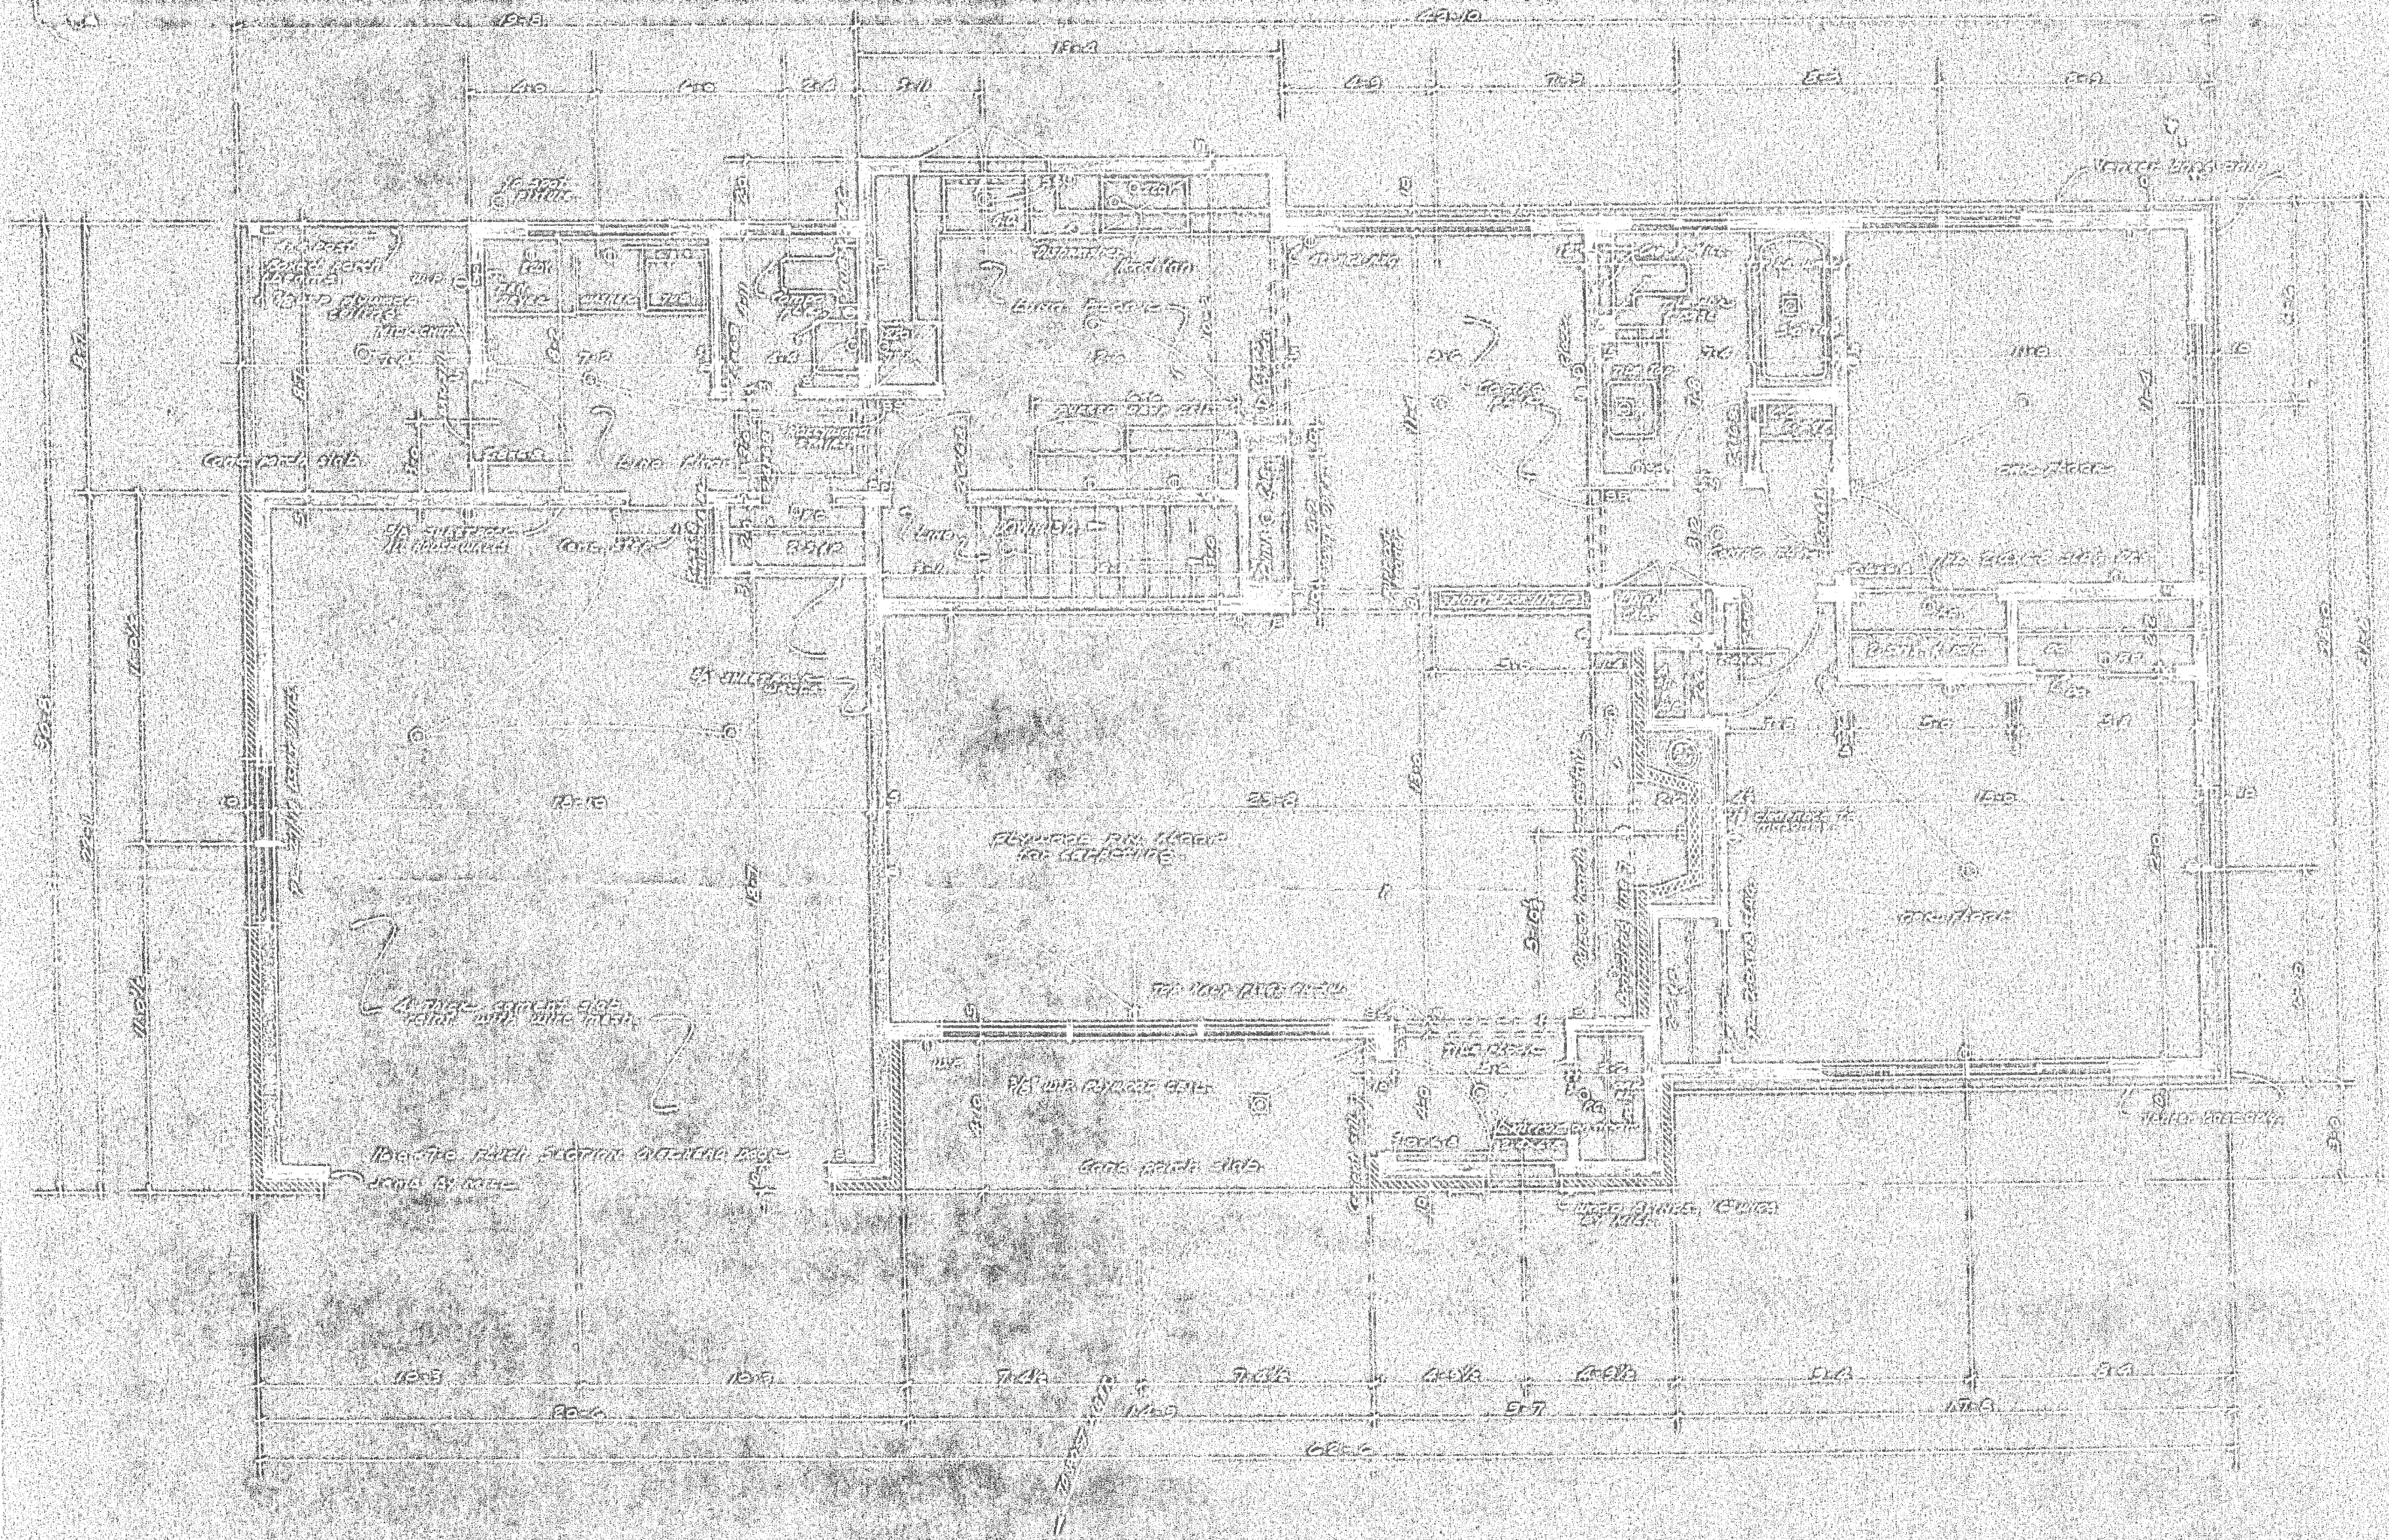

FIRST FLOOR PLAN