

Plat No. GR 20-17

PERCOLATION TESTS  
LAND CONSULTANT  
SEWER & WATER DESIGN  
SUBDIVIDING



**W. G. NIENOW ENGINEERING ASSOC.**  
**CONSULTING ENGINEERS - SURVEYORS**  
1743 W. GREEN TREE ROAD MILWAUKEE, WIS  
TEL: 351-1620

WALLACE G. NIENOW, P. E., L. S.  
ASSOCIATES  
KENNETH B. WESTERN, P. E.  
CARL R. RAHMIG, P. E.

### PLAT OF SURVEY

PREPARED FOR Marvin Claypool

**DESCRIPTION OF PROPERTY** Lot 2 in Certified Survey Map No. 1359, located in the Northwest 1/4 of Section 13, Town 8 North, Range 21 East, in the Village of Brown Deer, Milwaukee County, Wisconsin.

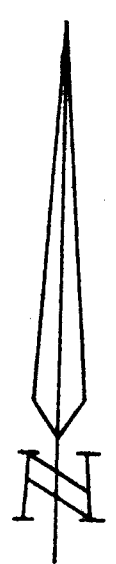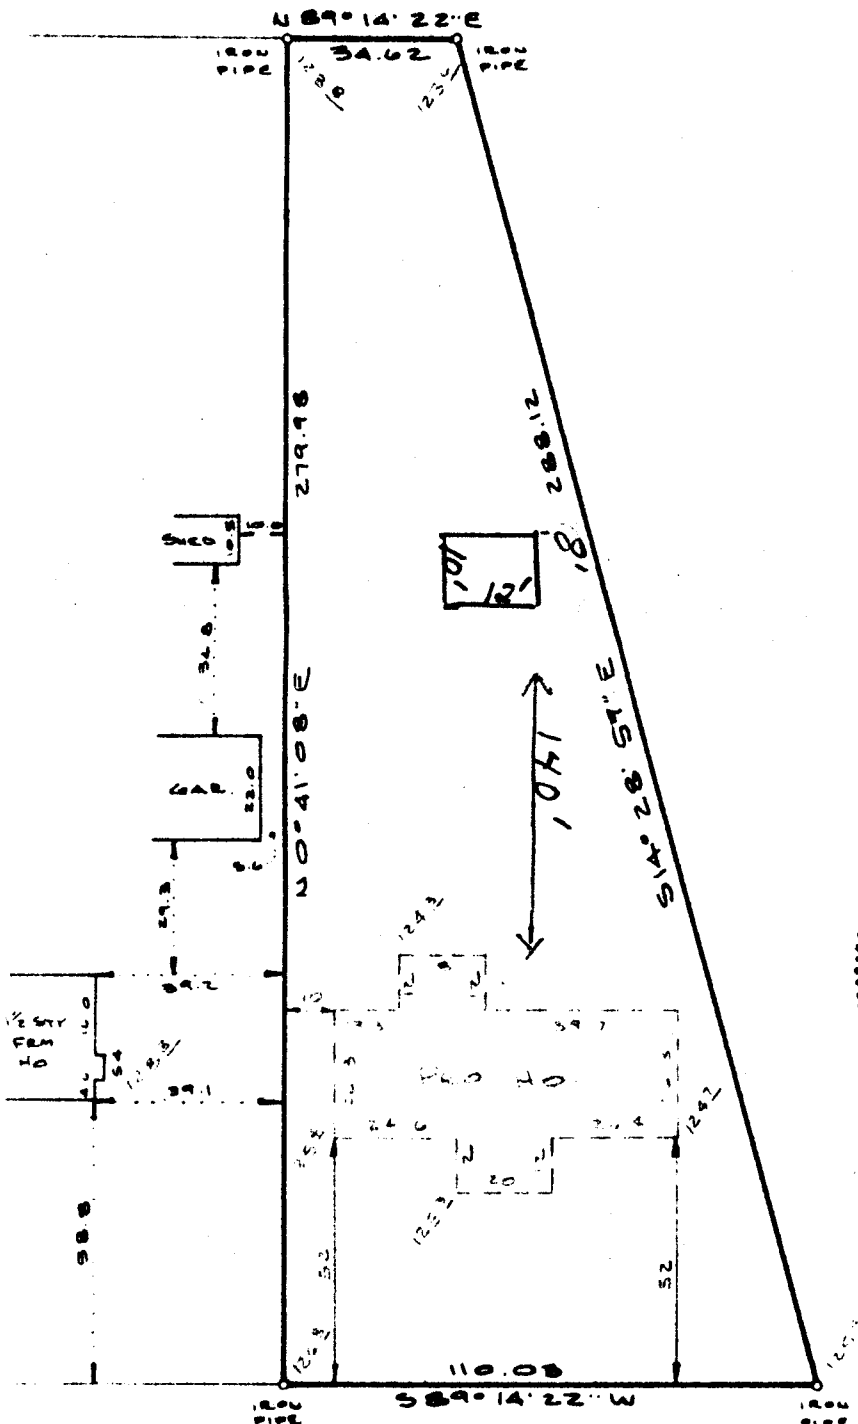

NO STAKED AS SHOWN  
ELEV ON VILLAGE DATUM

**W. CALUMET RD.**

SCALE:  
1/4" = 40 FT.

**APPIDAVIT:**  
I hereby certify that I have made a survey on  
....., 197....., and that the location  
of the ..... on above described  
property is correctly shown on the above plat.

STATE OF WISCONSIN }  
COUNTY OF MILWAUKEE }  
I, Wallace Nienow, Surveyor, do hereby  
certify that I have made a survey of the above described  
property and that the above plat is a true representation  
of said survey.  
Milwaukee, Wis. May 27, 1917.  
Wallace Nienow

NO. 2111 8/11 80